

# PRELIMINARY DRAWING

## PROJECT:

Commercial  
20' x 32' x 11'2" clear  
30' x 60' x 9'6" clear

For: Wild Eagle  
Wisconsin

Salesman: Chris Westfall

## SITE LOCATION:

Eagle River, WI 54521  
Vilas County


### BUILDING COLORS:

SIDE	Tudor Brown	BOTTOM TRIM	Tudor Brown
GABLE	Tudor Brown	CORNER TRIM	Tudor Brown
ACCENTS	N/A	ROOF	Autumn Red
WALK DOOR	White	RIDGE CAP	Autumn Red
WINDOWS	White	GABLE TRIM	Tudor Brown
DOOR/WINDOW TRIM	Tudor Brown	FASCIA TRIM	Tudor Brown
OVERHEAD DOOR	White	EAVE TRIM	Tudor Brown
OVHD. DOOR TRIM	Tudor Brown	SOFFIT	Tudor Brown
SLIDE DOOR	N/A	SOFFIT F&J TRIM	Tudor Brown
SLIDE DOOR TRIM	N/A	CUPOLA SIDE	N/A
WAINSCOT	N/A	CUPOLA ROOF	N/A
WAINSCOT TRIM	N/A	WEATHERVANE	N/A
WNSCT. CORNER TRIM	N/A	EAVE TROUGHS	N/A
EAVELITE	N/A	DOWNPOUTS	N/A

CONTRACT SPECIFICATIONS  
TAKE PRECEDENCE  
OVER BUILDING PLANS

ROOF & SIDE STEEL ARE  
McELROY - MESA - .149 ga.  
w/KYNAR 500 PAINT SYSTEM  
AND SCREW FASTENERS

COLUMNS ARE TITAN TIMBER  
GLUE LAMINATED COLUMNS  
LOWER - #1 SYP .60 CCA  
UPPER - 2x6 SPF MSR1650  
-OR- 2x8 SPF MSR 1950

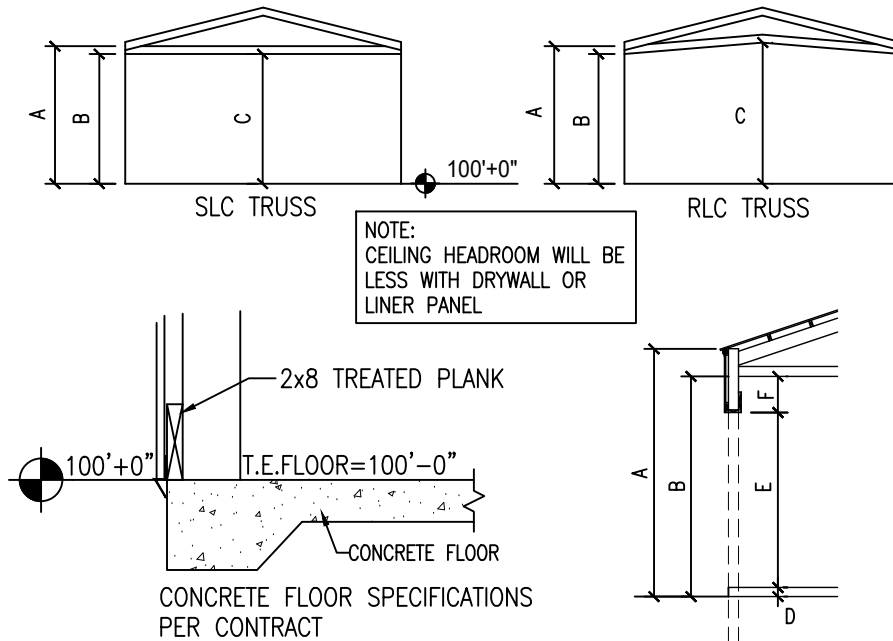

A = EAVE HEIGHT	
B = TRUSS CLEARANCE AT HEEL	9'-6" & 11'-2"
C = TRUSS CLEARANCE AT CENTER OF BUILDING	9'-6" & 11'-2"
CLEARANCE MAY BE REDUCED BY FINISHED FLOOR HEIGHT	
D = OVERHEAD FRAME OUT BOTTOM ELEVATION	100'-0"
E = OVERHEAD FRAME OUT HEIGHT	8'-0"
F = ACTUAL HEADROOM AVAILABLE	18" & 38"±

HEADROOM REQUIRED TO TURN THE DOOR MUST BE LESS THAN  
THE ACTUAL HEADROOM AVAILABLE

### NOTES:

- INDICATE ANY POWER LINES WITHIN 10' OF BUILDING SITE.
- ARE THERE ANY BUILDINGS WITHIN 10' OF BUILDING SITE?  
YES \_\_\_\_\_ NO X  
IF SO, THEN SEND PICTURE OF BUILDING OR LIST THE  
CONDITION OF BUILDING \_\_\_\_\_
- INDICATE ANY UNDERGROUND UTILITIES, i.e. SEWER; WATER;  
ELECTRIC; ETC. IF NONE CIRCLE NONE  
NONE LIST \_\_\_\_\_
- ACTUAL WIDTH OF SLIDE DOOR CLEARANCE WILL BE 6" LESS THAN  
NOMINAL DOOR SIZE, AND 12" LESS IF DOOR IS OFF THE CORNER.  
EXAMPLE: IF NOMINAL SLIDE DOOR IS 10'-0" WIDE, THE ACTUAL  
CLEARANCE IS 9'-6" ON STANDARD DOOR, OR 9'-0" IF DOOR IS  
OFF THE CORNER.

### CLASSIFICATION OF BUILDING:

SHOP BUILDING \_\_\_\_\_ COMMERCIAL X EQUINE \_\_\_\_\_  
AG & PERSONAL STORAGE \_\_\_\_\_ LEAN \_\_\_\_\_ OTHER \_\_\_\_\_

CUSTOMER NAME Wild Eagle  
EXACT PLAN AND DOOR LOCATION APPROVED BY:

CUSTOMER SIGNATURE



**PINNO**  
BUILDINGS  
Quality Post Frame Buildings  
N5877 PALMER ROAD  
ROSENDALE, WI 54974  
PHONE (920) 922-7010  
FAX (920) 922-9093  
www.pinnobuildings.com

DRAWN BY:  
AS


DATE:  
09-16-24

REVISIONS


SHEET ID.

SHEET NO.  
COVER


# PRELIMINARY DRAWING

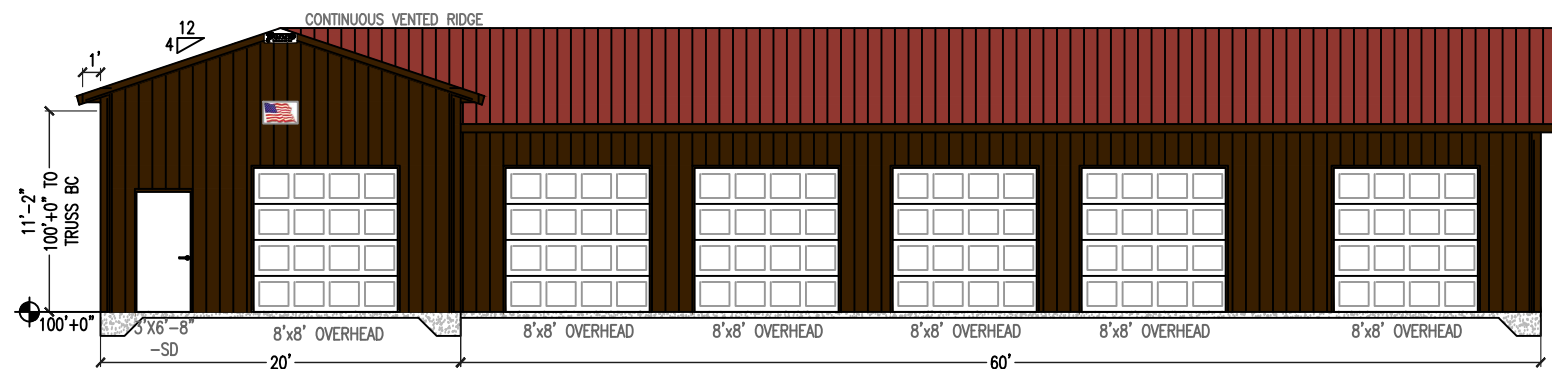


1 FRONT ELEVATION  
3/32" = 1'-0"

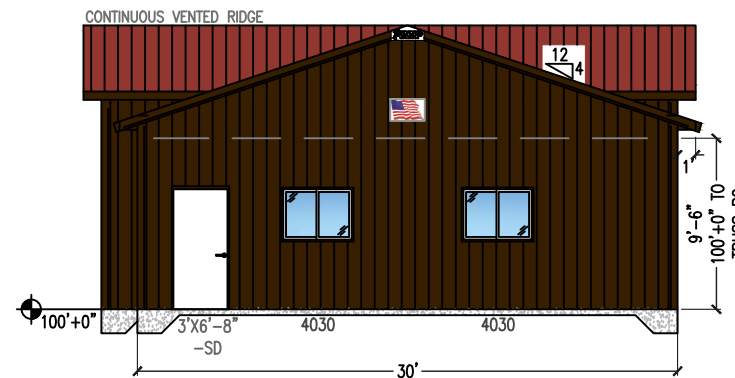

2 RIGHT ELEVATION  
3/32" = 1'-0"

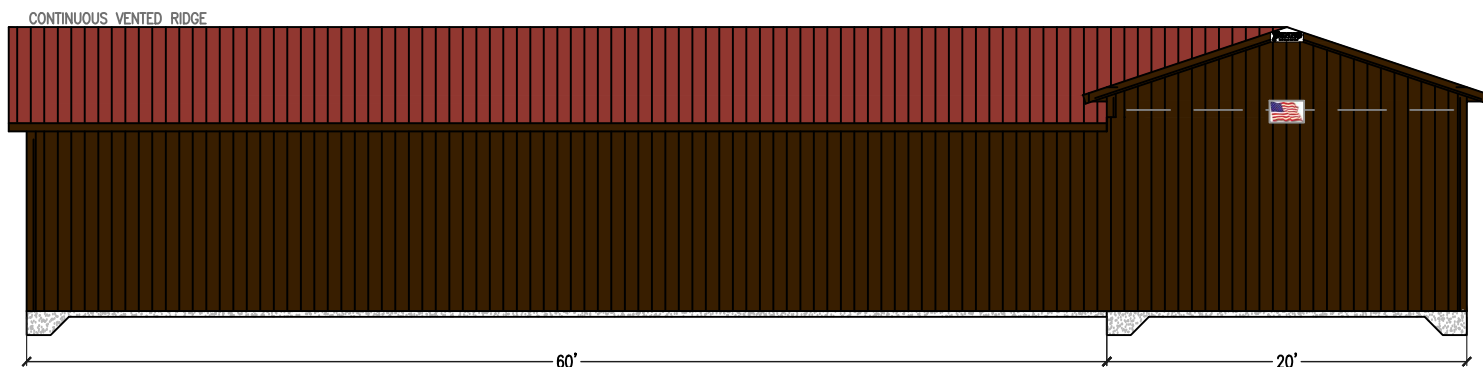

3 BACK ELEVATION  
3/32" = 1'-0"

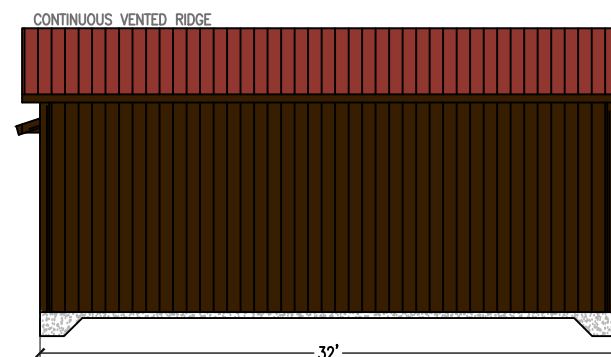

4 LEFT ELEVATION  
3/32" = 1'-0"

CONTRACT SPECIFICATIONS  
TAKE PRECEDENCE  
OVER BUILDING PLANS

COPYRIGHT NOTICE: UNAUTHORIZED COPYING OF OR BUILDING FROM PLAN IS A VIOLATION OF U.S. COPYRIGHT LAWS, CONSTITUTING CRIMINAL THEFT

Proud to Provide  
Americans with Jobs  
**PINNO BUILDINGS**  
Quality Post Frame Buildings  
N5877 PALMER ROAD  
ROSENDALE, WI. 54974  
PHONE (920)922-7010  
FAX (920)922-9093  
www.pinnobuildings.com

Wild Eagle  
20'x32'x11'2" + 30'x60'x9'6" clear

ELEVATIONS

DRAWING NO.

DRAWN BY:  
AS

SCALE:  
AS SHOWN

DATE:  
09-16-24


REVISIONS

SHEET ID.

SHEET NO.  
2 OF 3

JOB NO.

# PRELIMINARY DRAWING

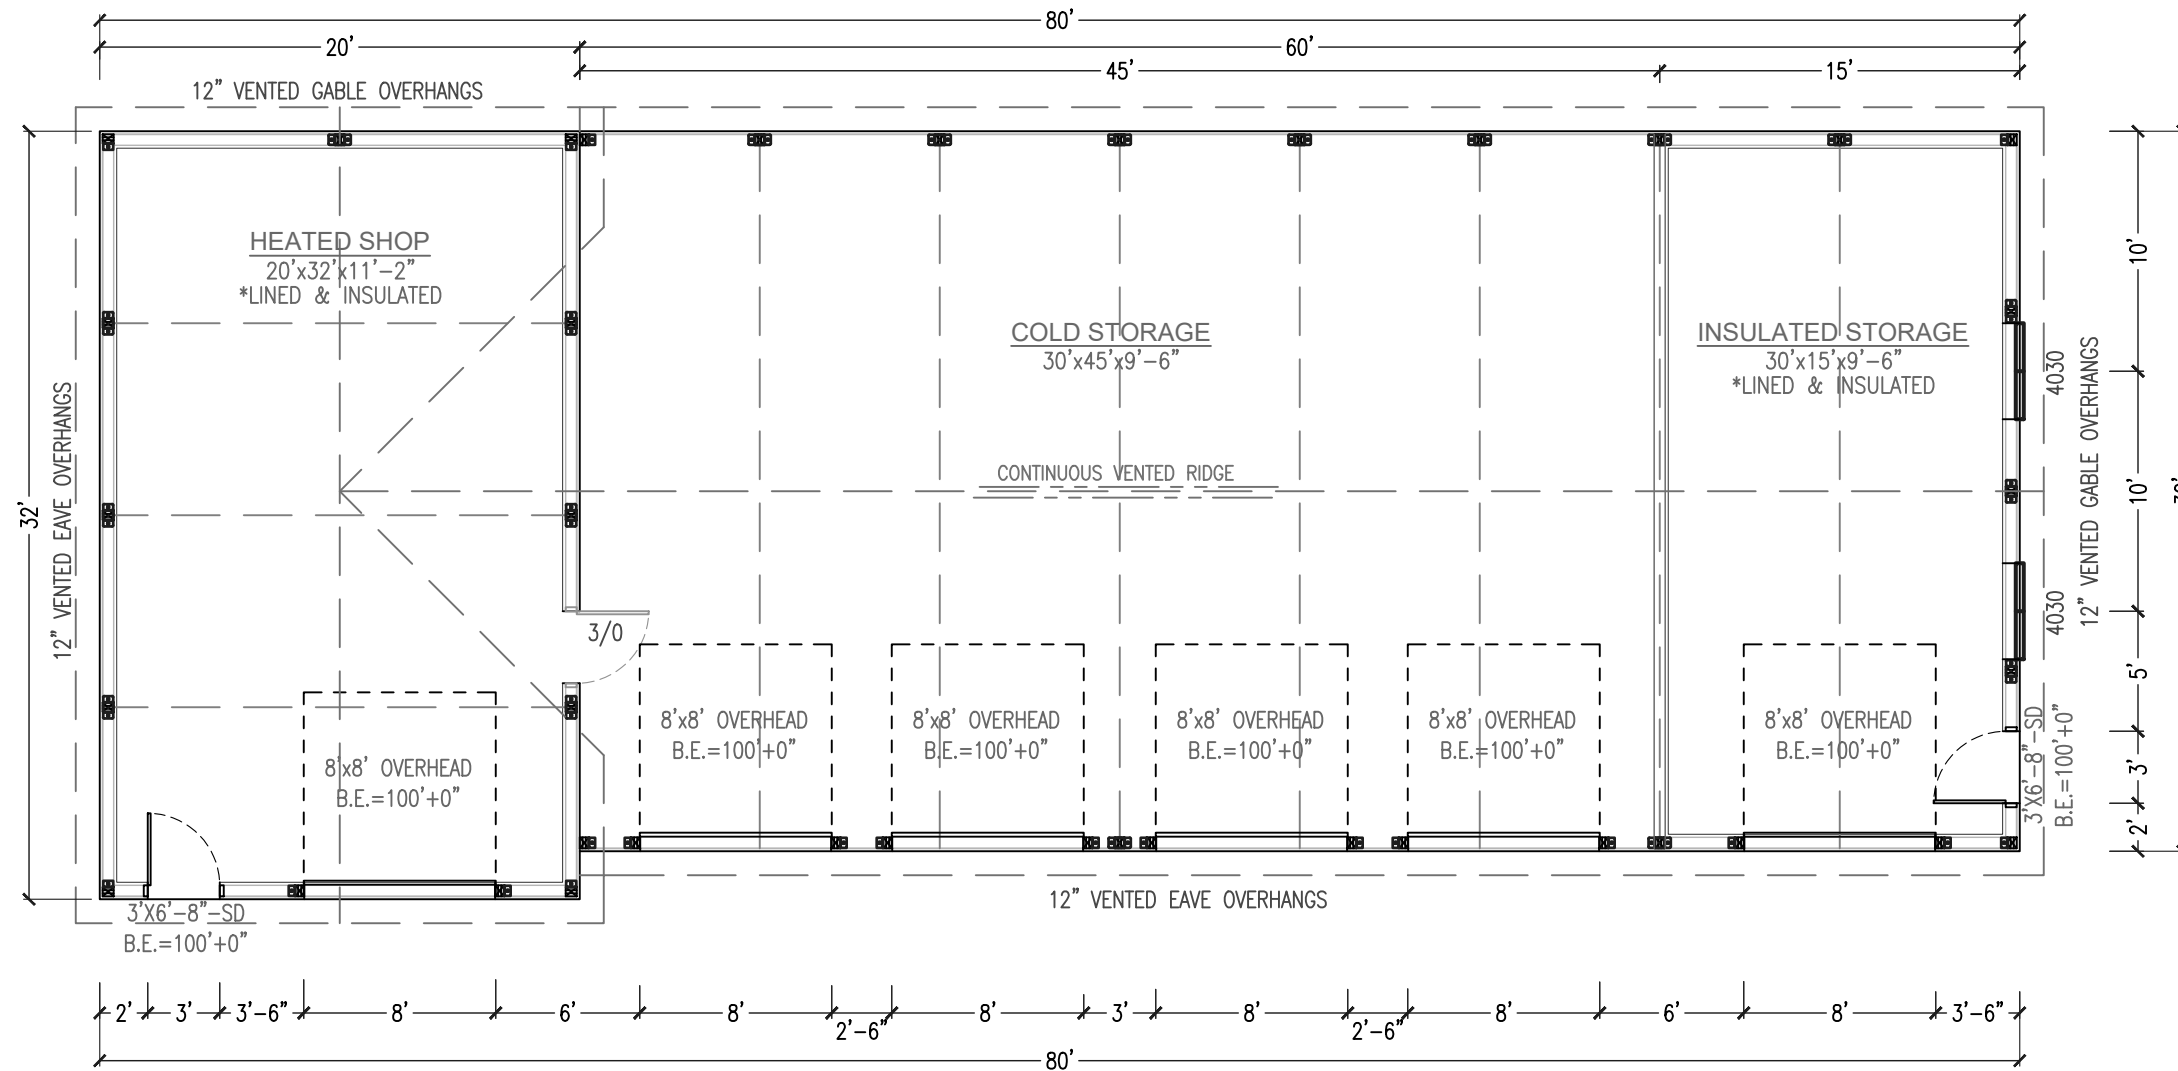

**1 FLOOR PLAN**  
1/8" = 1'-0"

### COMMERCIAL

- 20'x32'x11'-2" CLEAR
- 30'x60'x9'-6" CLEAR
- 2,440 SQ. FT.
- BUILD ON 4" SLAB w/ GRADE BEAM & BOLT DOWN BRACKETS
- BRACKETS BY PINNO
- TYVEK WRAP
- LINED & INSULATED
- \*AREAS SHOWN ON PLAN
- T.E. FLOOR=100'+0"

CONTRACT SPECIFICATIONS  
TAKE PRECEDENCE  
OVER BUILDING PLANS

DRAWING NO.

DRAWN BY:  
AS

SCALE:  
AS SHOWN

DATE:  
09-16-24

REVISIONS

SHEET ID.

SHEET NO.  
3 OF 3